



HAMMERHEAD TURNAROUND

OPTION #2

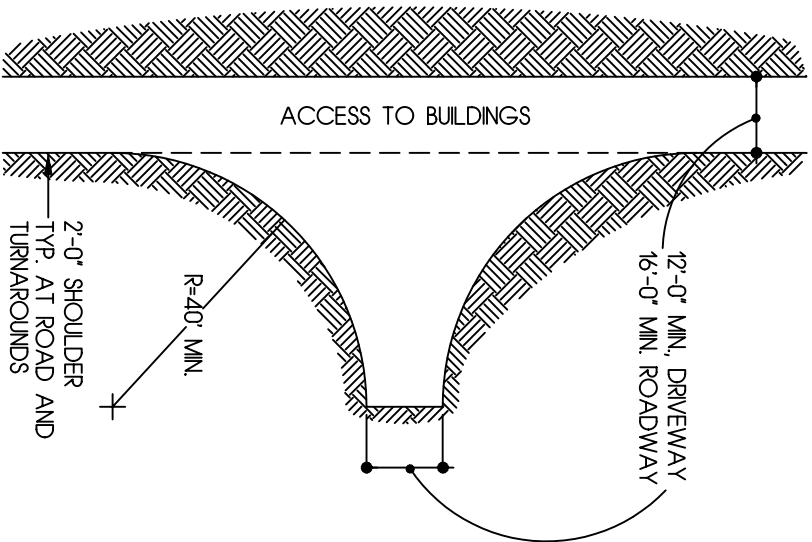

STUB-OUT TURNAROUND

OPTION #3

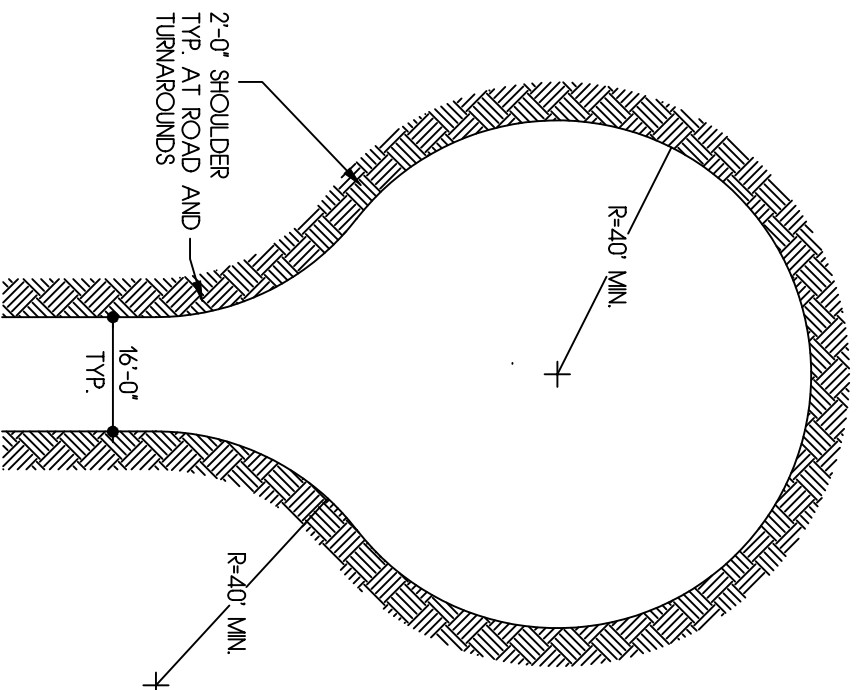

BULB TURNAROUND

OPTION #1

TURNAROUND

FIRE SAFE STANDARDS

ST. HELENA FIRE DEPARTMENT

1480 MAIN STREET
 ST. HELENA, CALIFORNIA 94574
 FIRE DEPT. TELEPHONE (707) 967-2880 FAX (707) 963-7057
 CITY HALL TELEPHONE (707) 967-2792 FAX (707) 963-7748

1/16" = 1'-0"
 SCALE

REVISION DATE
 MAY 15, 2009

3

DRAWING NO. 1